
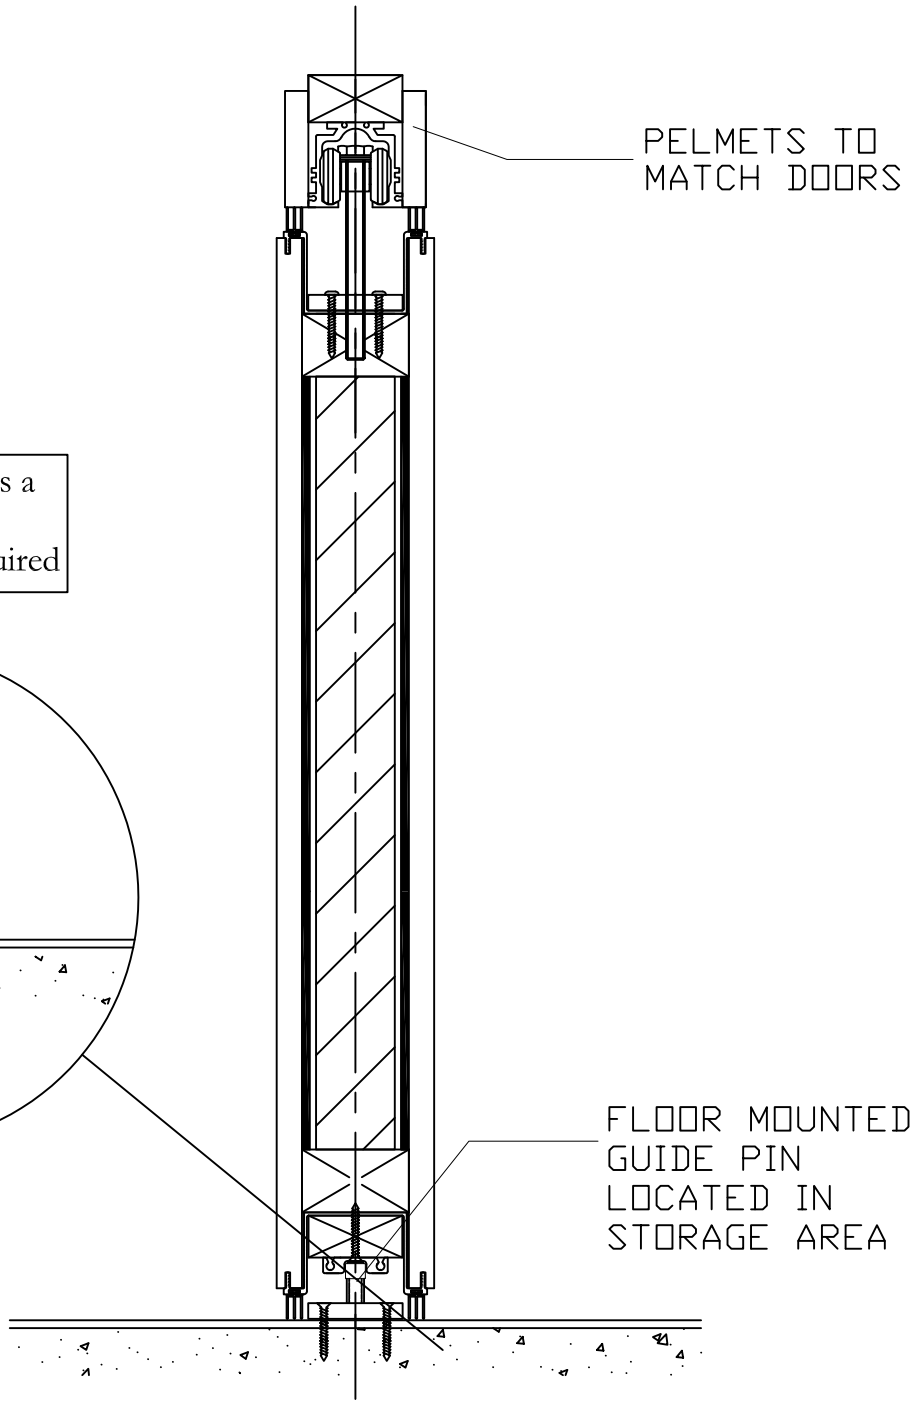


Option available to recess a guide rail in the floor if additional stability is required

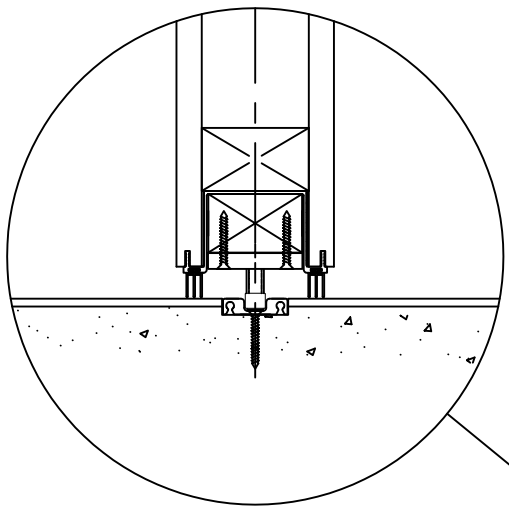

PELMETS TO MATCH DOORS

FLOOR MOUNTED GUIDE PIN LOCATED IN STORAGE AREA

brockhouse
 Brockhouse Modernfold Ltd
 Kay One, 23 The Tything, Worcester, WR1 1HD
 Tel: 01905 330055 Fax: 01905 330234
 Email: sales@brockhouse.net

SYSTEM:	Series 220
TITLE :	Section Through - Optional Floor Track Detail
ALL DIMENSIONS IN MILLIMETRES - DO NOT SCALE	

REV & DATE	28/04/2008
DRAWN BY	Andrew Hughes
DRAWING REF:	220.3